



NORMAL OPERATION

- IF SEA OR RIVER WATER IS NOT AVAILABLE
USE AIR COOLED CONDENSER

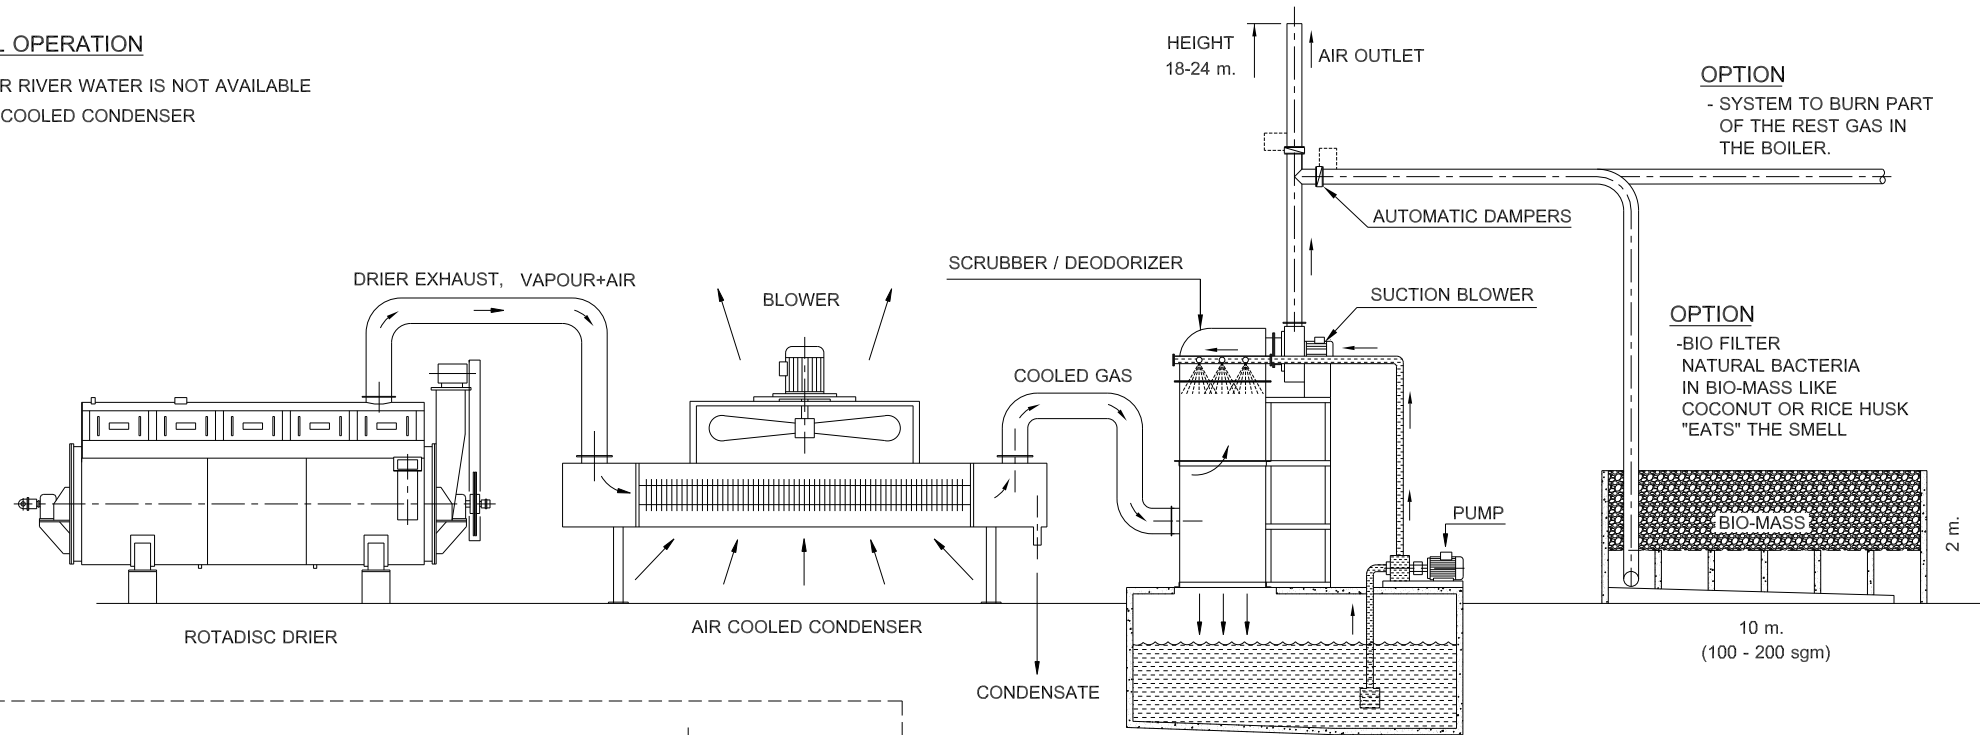

NORMAL OPERATION

- IF SEA OR RIVER WATER IS AVAILABLE

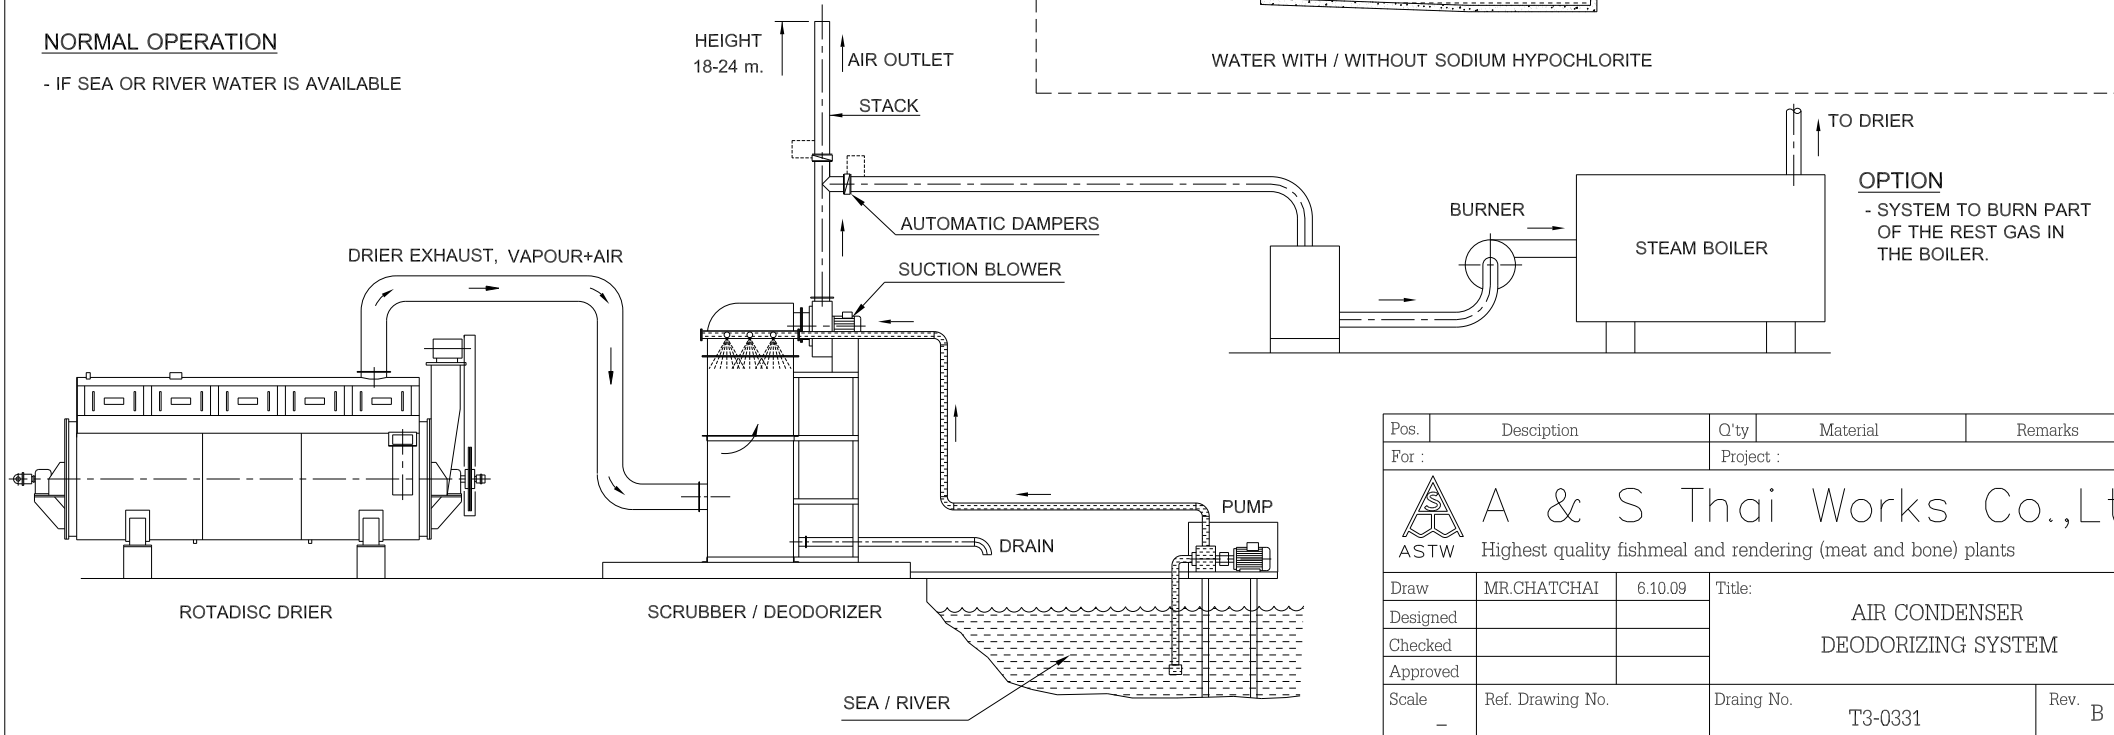

Pos.	Description	Q'ty	Material	Remarks
For :		Project :		
 A & S Thai Works Co.,Ltd. ASTW Highest quality fishmeal and rendering (meat and bone) plants				
Draw	MR.CHATCHAI	6.10.09	AIR CONDENSER DEODORIZING SYSTEM	
Designed				
Checked				
Approved				
Scale	Ref. Drawing No.	Draing No.	T3-0331	Rev. B